



1 Level 2- Typical L2 thru L5 (A)
1" = 20'-0"

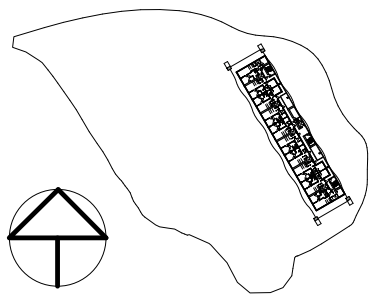

2 Key Plan
1" = 300'-0"

 

ARQUITECTONICA

2900 Oak Avenue
Miami, Florida 33133
305.372.1812 TEL
305.372.1175 FAX
www.arquitectonica.com
AAC000465

PROJECT

Lofton Island


PROJECT NO: 3206

SHEET NAME: Schematic Plan- Level 2 thru Level 5


DATE: 4/29/2014 6:50:10 PM

DRAWING

A.100

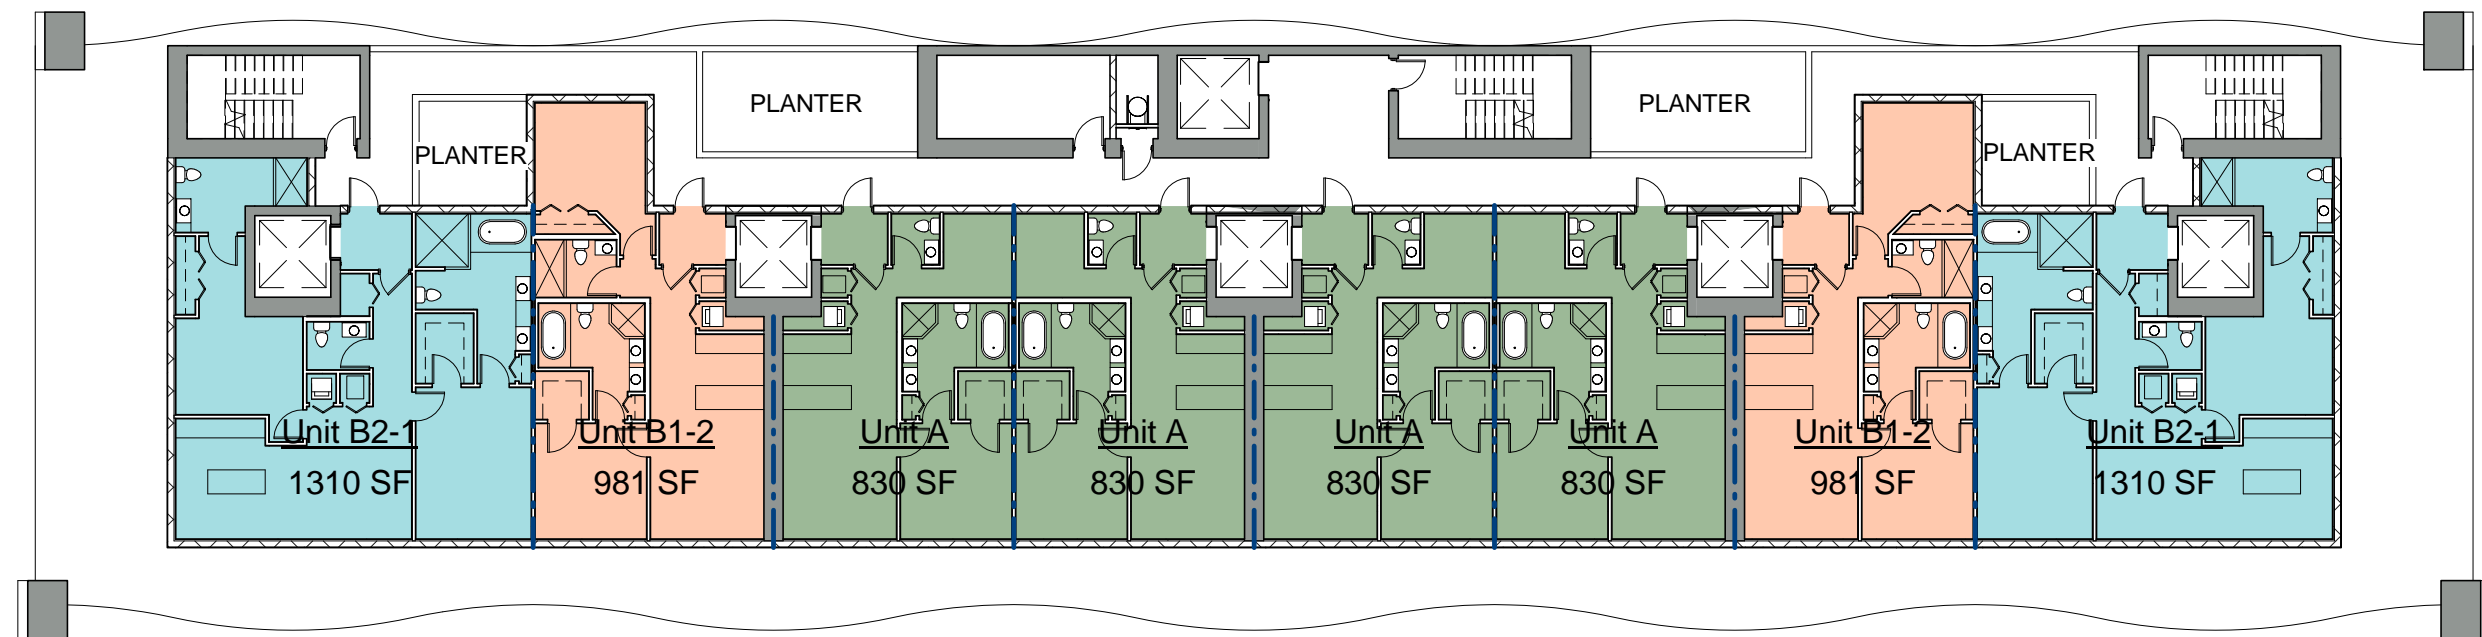

① Level 7- Typical L6 thru L10 (B)
1" = 20'-0"

 

ARQUITECTONICA

2900 Oak Avenue
Miami, Florida 33133
305.372.1812 TEL
305.372.1175 FAX
www.arquitectonica.com
AAC000465

PROJECT

Lofton Island

PROJECT NO: 3206


SHEET NAME: Schematic Plans- Level 6 thru Level 10

DATE: 4/29/2014 6:50:13 PM



DRAWING

A.101

P:\3206 Lofton Island\Level 7\Level 7 - Typical L6 thru L10 (B).dwg

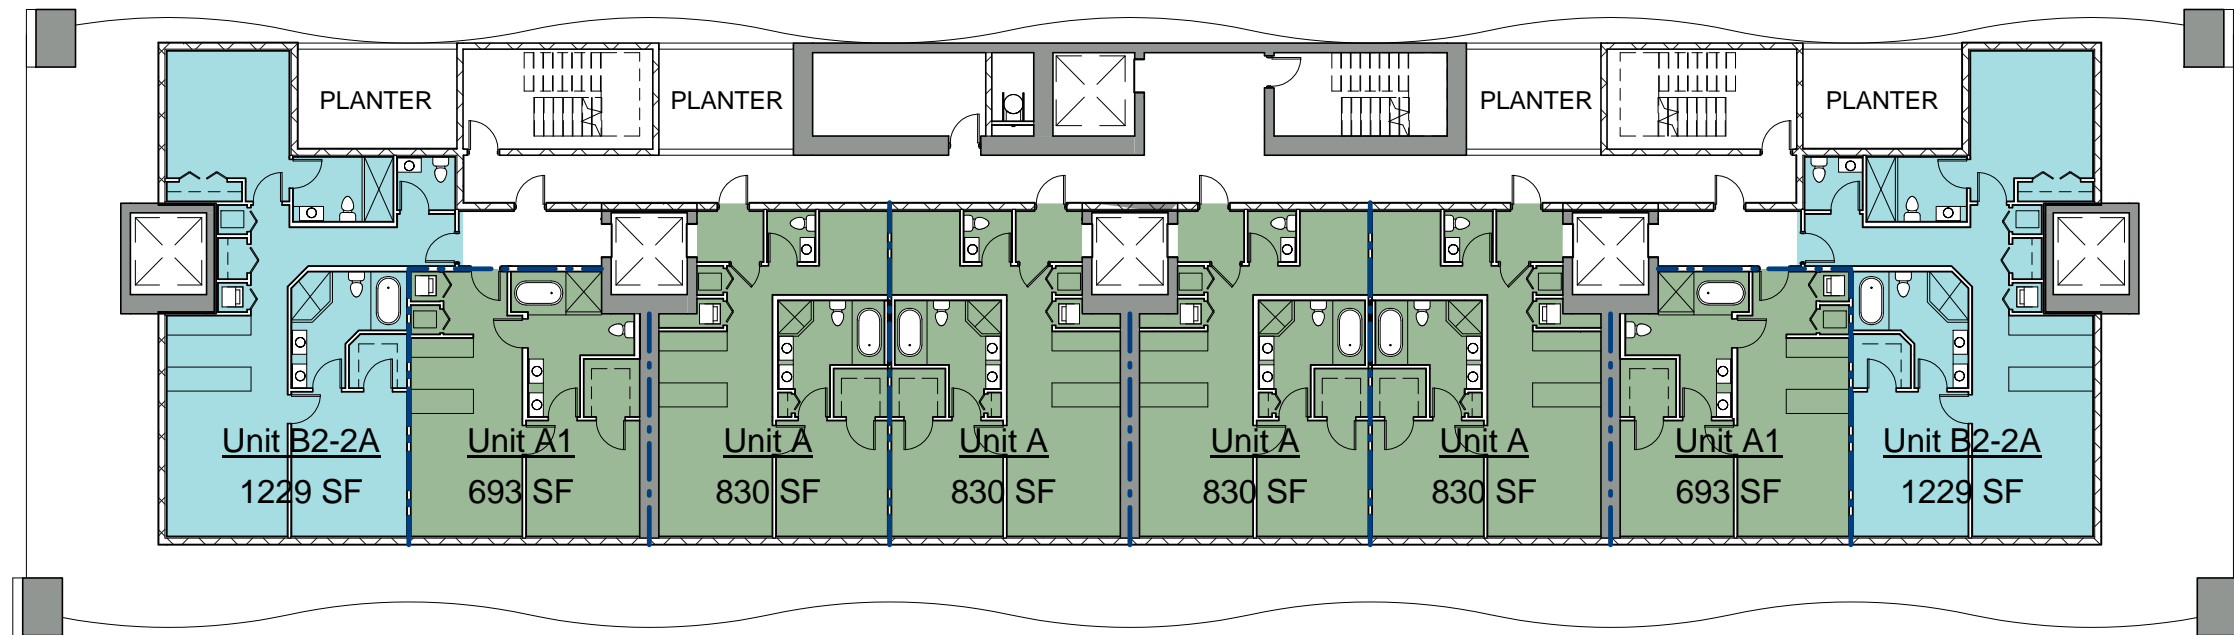

① Level 12- Typical L11 & L12 (C)
1" = 20'-0"

  

ARQUITECTONICA

2900 Oak Avenue
Miami, Florida 33133
305.372.1812 TEL
305.372.1175 FAX
www.arquitectonica.com
AAC000465

PROJECT

Lofton Island

PROJECT NO: 3206


SHEET NAME: Schematic Floor Plans- Level 11 & Level 12

DATE: 4/29/2014 6:50:16 PM


DRAWING

A.102

P:\3206\Lofton Island\Lofton Island\Level 12\Level 12 (C).dwg

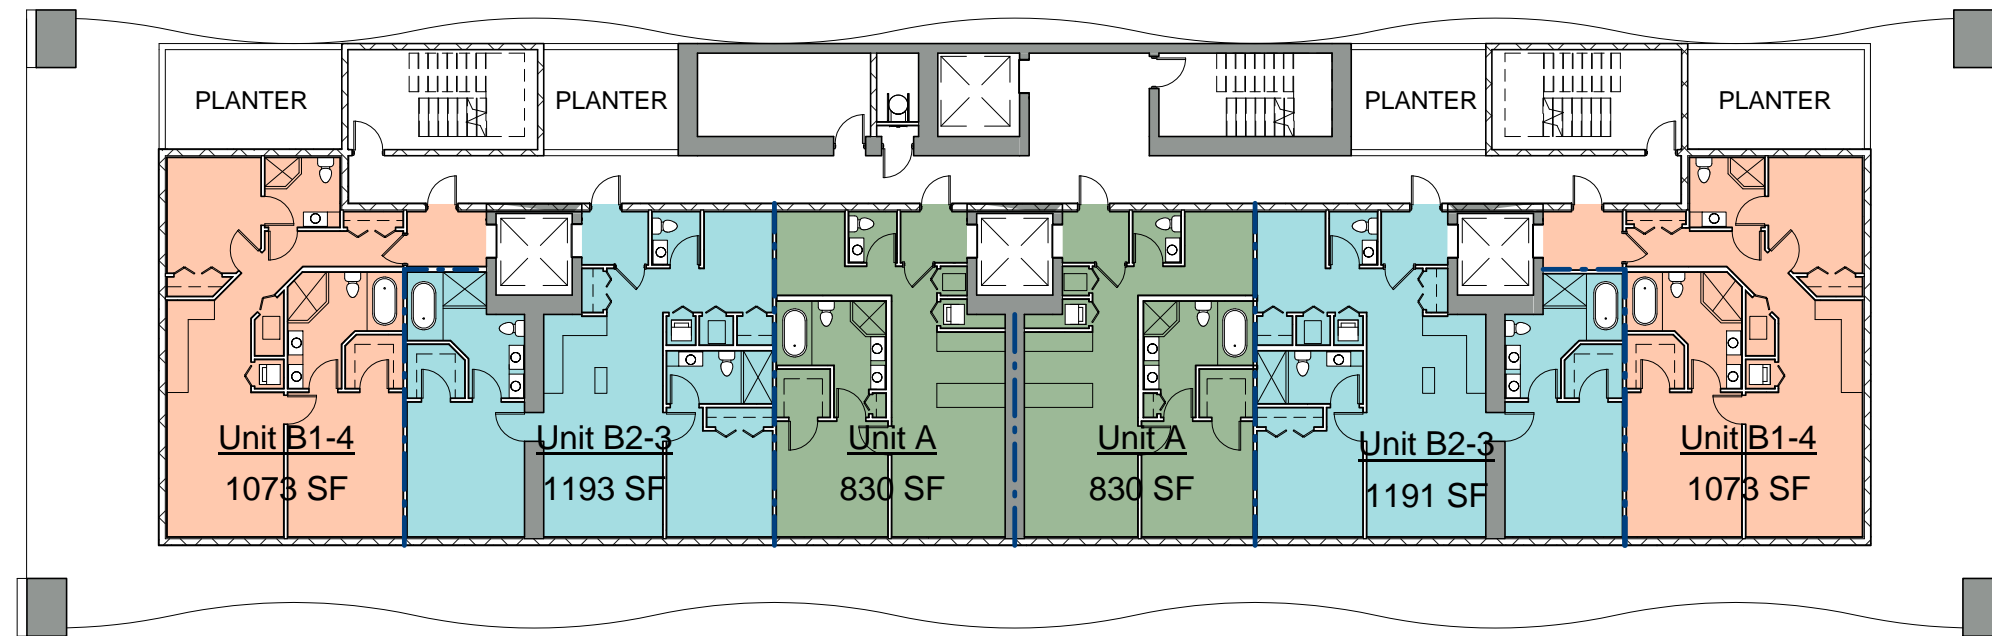

① Level 17- Typical L16 thru L20 (D)
1" = 20'-0"

 

ARQUITECTONICA

2900 Oak Avenue
Miami, Florida 33133
305.372.1812 TEL
305.372.1175 FAX
www.arquitectonica.com
AAC000465

PROJECT

Lofton Island

PROJECT NO: 3206


SHEET NAME: Schematic Plans- Level 16 thru Level 20

DATE: 4/29/2014 6:50:21 PM


DRAWING

A.103

P:\3206\Lofton Island\Lofton Island\Level 17\Level 17 - Typical L16 thru L20 (D).dwg

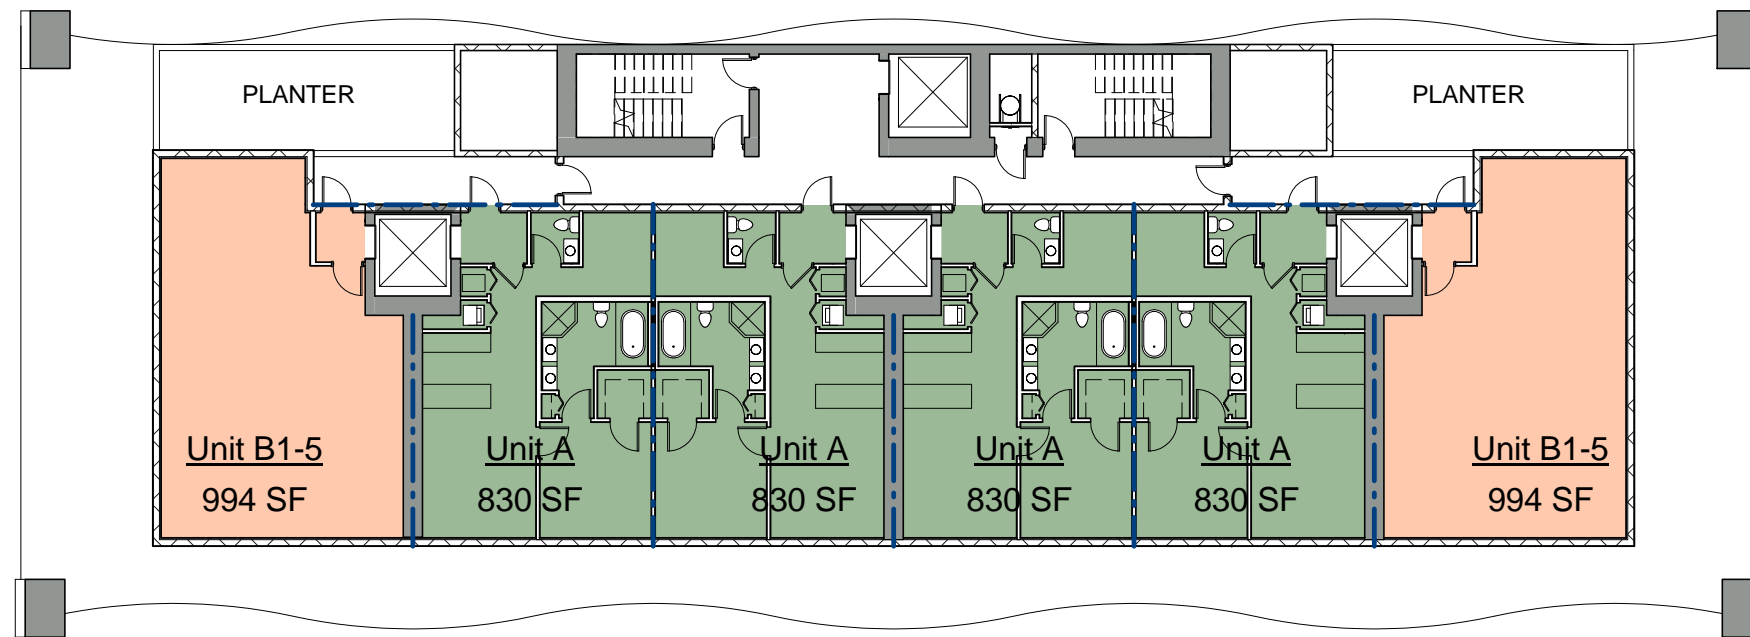

① Level 22- Typical L21 thru L25 (E)
1" = 20'-0"

 

ARQUITECTONICA

2900 Oak Avenue
Miami, Florida 33133
305.372.1812 TEL
305.372.1175 FAX
www.arquitectonica.com
AAC000465

PROJECT

Lofton Island


PROJECT NO: 3206

SHEET NAME: Schematic Plans- Level 21 thru Level 25



DATE: 4/29/2014 6:50:23 PM

DRAWING

A.104

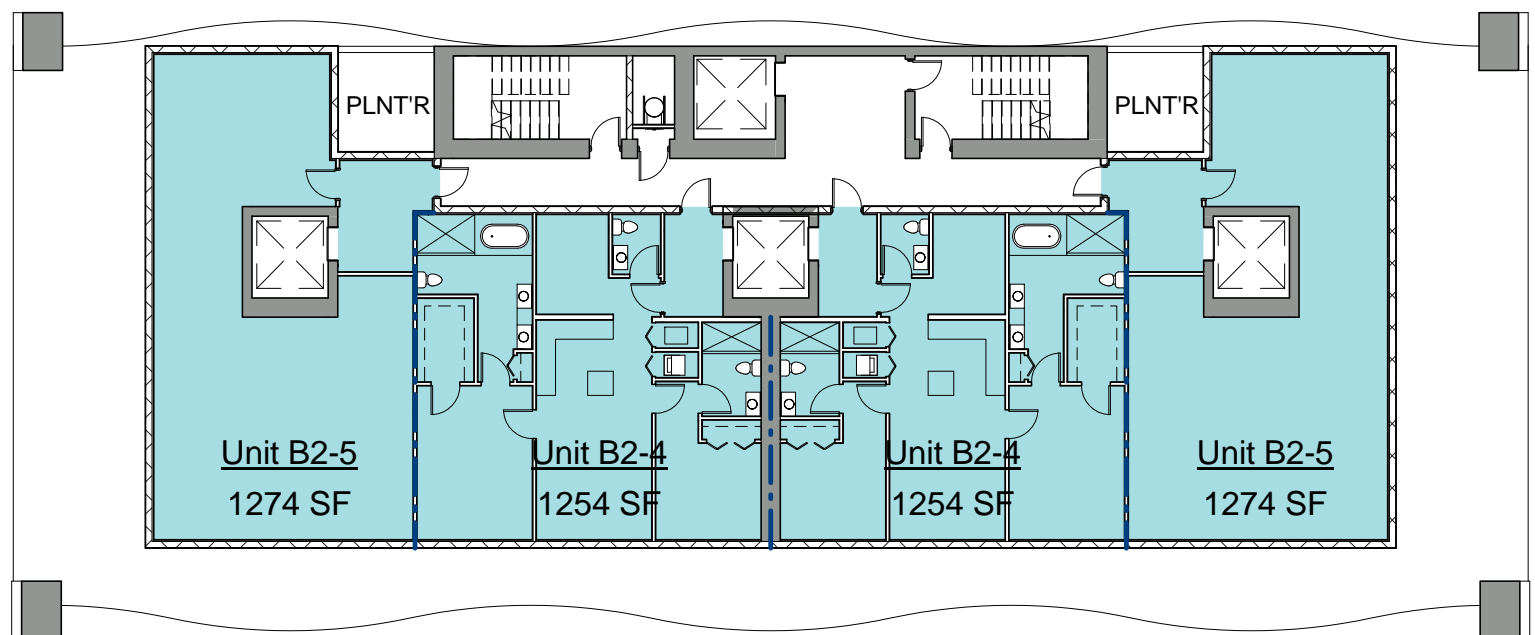

① Level 27- Typical L26 thru L28 (F)
1" = 20'-0"

  


P:\3206\Lofton Island\Lofton Island_Corridor_B.rvt


ARQUITECTONICA
2900 Oak Avenue
Miami, Florida 33133
305.372.1812 TEL
305.372.1175 FAX
www.arquitectonica.com
AAC000465

PROJECT
Lofton Island
PROJECT NO: 3206
SHEET NAME: Schematic Plans- Level 26 thru Level 28

DATE: 4/29/2014 6:50:24 PM
DRAWING
A.105

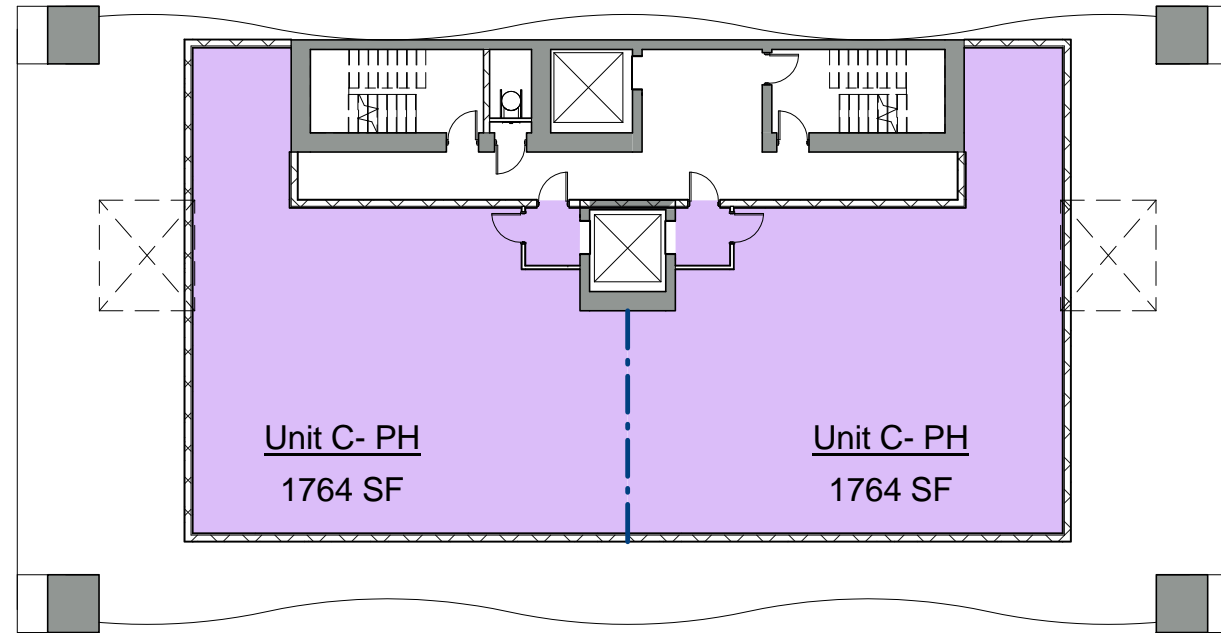

① Level 31- L31 PH (H)
1" = 20'-0"

 

ARQUITECTONICA

2900 Oak Avenue
Miami, Florida 33133
305.372.1812 TEL
305.372.1175 FAX
www.arquitectonica.com
AAC000465

PROJECT

Lofton Island

PROJECT NO: 3206


SHEET NAME: Schematic Plans- Level 31 PH

DATE: 4/29/2014 6:50:25 PM

DRAWING

A.107

P:\3206\Lofton Island\Lofton Island\Level 31 PH\Level 31 PH (H) - Rev 4.30.14.dwg

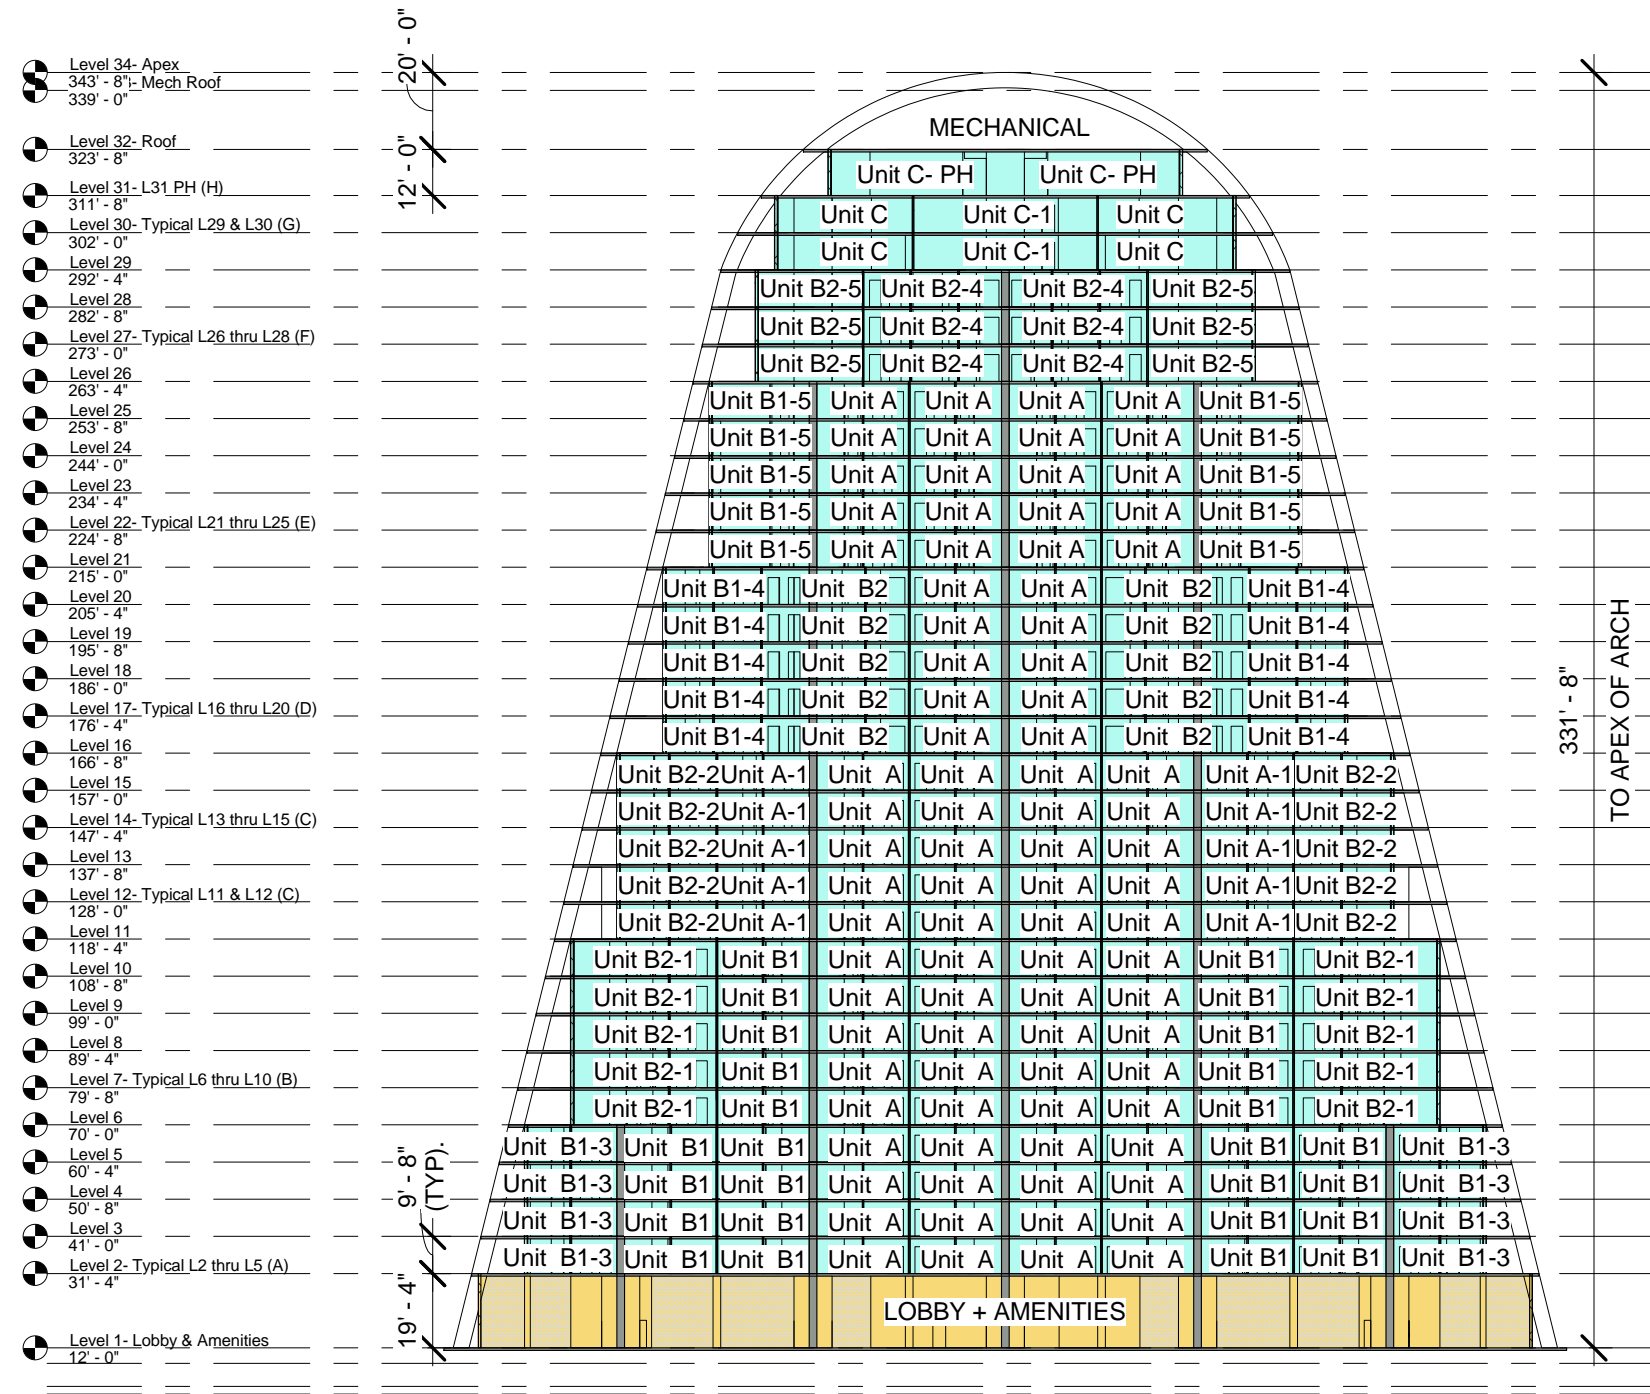

UNIT COUNT

Units	Unit Type	Unit Make-up	Area (SF)	# Units	Total SF
A's	A	1 Bed/1 Den/1.5 Bath	830	86	71,380
-	A-1	1 Bed/1 Bath	693	10	6,930
B1's	B1-1	2 Bed/2 Bath	974	16	15,584
-	B1-2	2 Bed/2 Bath	981	10	9,810
-	B1-3	2 Bed/2 Bath	1,042	8	8,336
-	B1-4	2 Bed/2 Bath	1,073	10	10,730
-	B1-5	2 Bed/1 Den/2 Bath	994	10	9,940
B2's	B2-1	2 Bed/2.5 Bath	1,234	10	12,340
-	B2-2	2 Bed/1 Den/2.5 Bath	1,297	6	7,782
-	B2-2A	2 Bed/2.5 Bath	1,229	4	4,916
-	B2-3	2 Bed/1 Den/2.5 Bath	1,191	10	11,910
-	B2-4	2 Bed/1 Den/2.5 Bath	1,254	6	7,524
-	B2-5	2 Bed/2.5 Bath	1,274	6	7,644
C's	C	3 Bed/3 Bath	1,581	4	6,324
-	C-1	3 Bed/1 Den/3.5 Bath	1,588	2	3,176
-	C-PH	3 Bed/3.5 Bath	1,764	2	3,528
TOTAL			989	200	197,854

UNIT TOTALS BY TYPE

Unit Type	# Units
A's	96
B1's	54
B2's	42
C's	8
Total	200 Units

1 Schematic Longitudinal Section
1" = 50'-0"



P:\3206 Lofton Island\Drawings\101_Schematic Longitudinal Section.dwg