



CONCOURSE AT CAPE CORAL

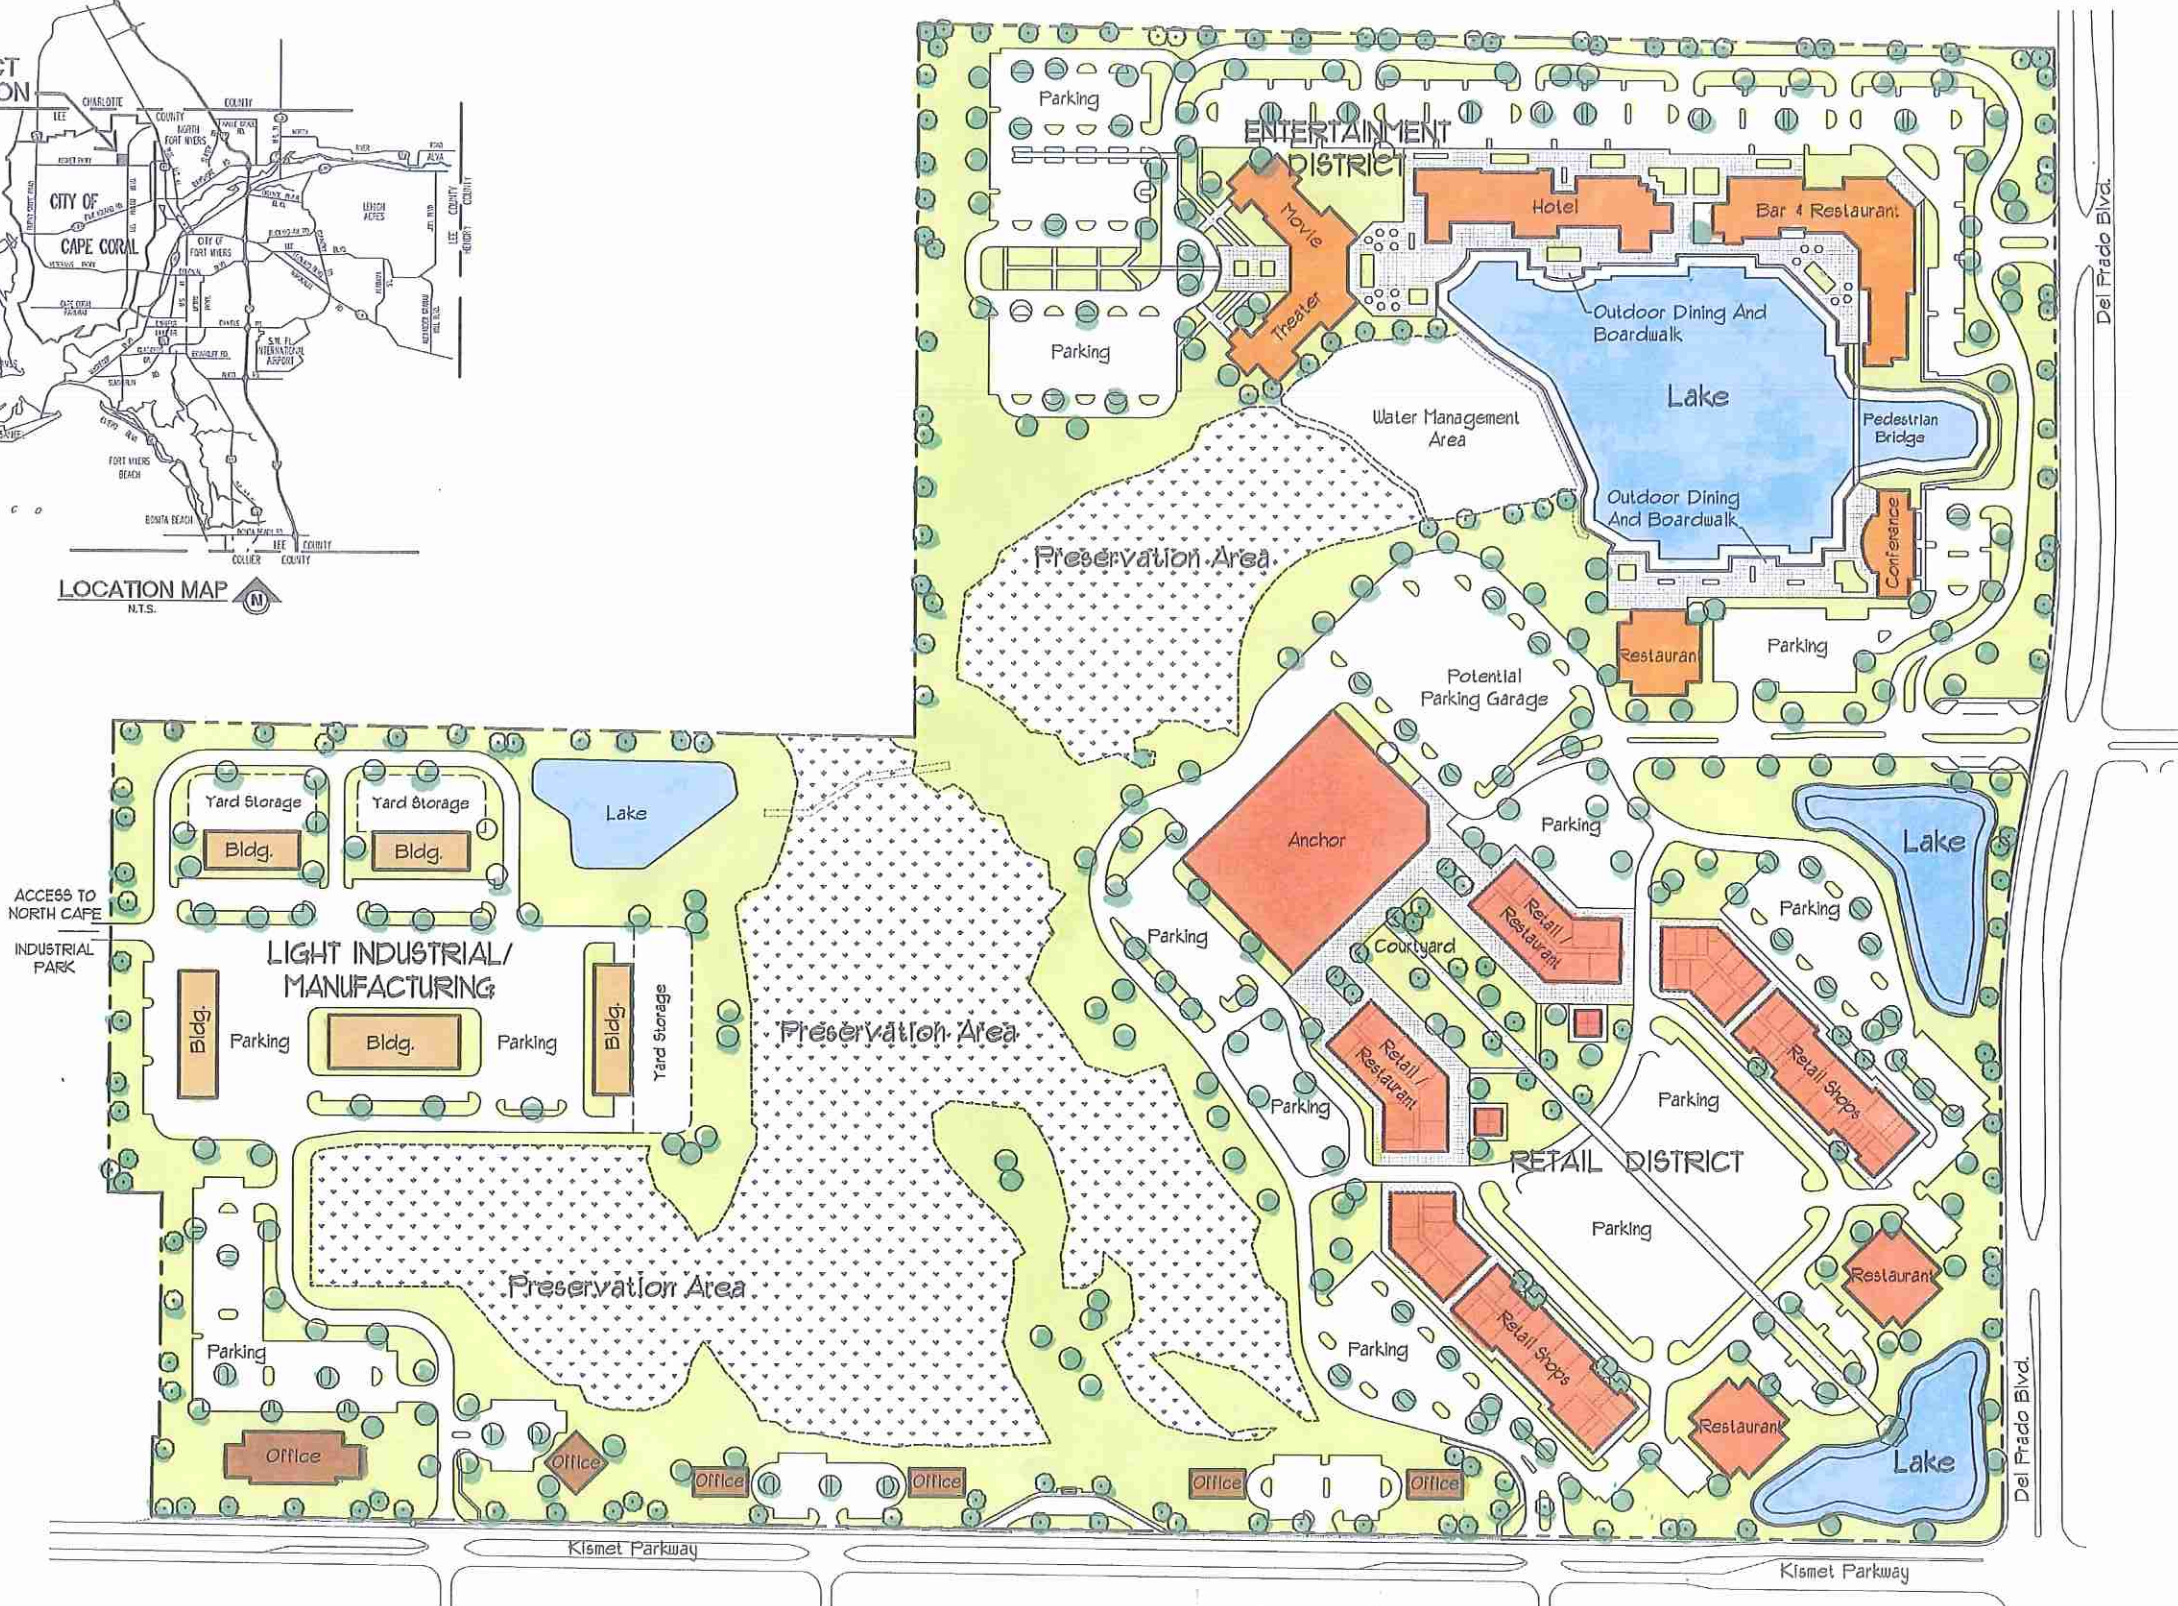

Sketch Plan 'A'
(Retail District Option)

PREPARED BY:
AVALON ENGINEERING, INC.
 2503 DEL PRADO BLVD. #200
 CAPE CORAL, FLORIDA 33904
 FBPE#3128 (239) 573-2077
 PROJ.#14-301 MAY, 2014

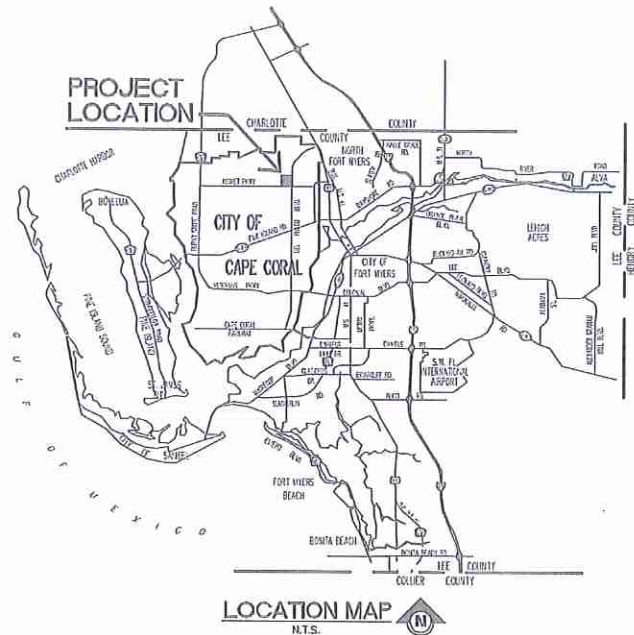

P:\CAD\2014\14-301\sketch-planning\SKETCH_RETAIL-A-2_05-06-14.dwg, Layout1, 6/11/2014 3:24:40 PM, Avalon Engineering Inc.